


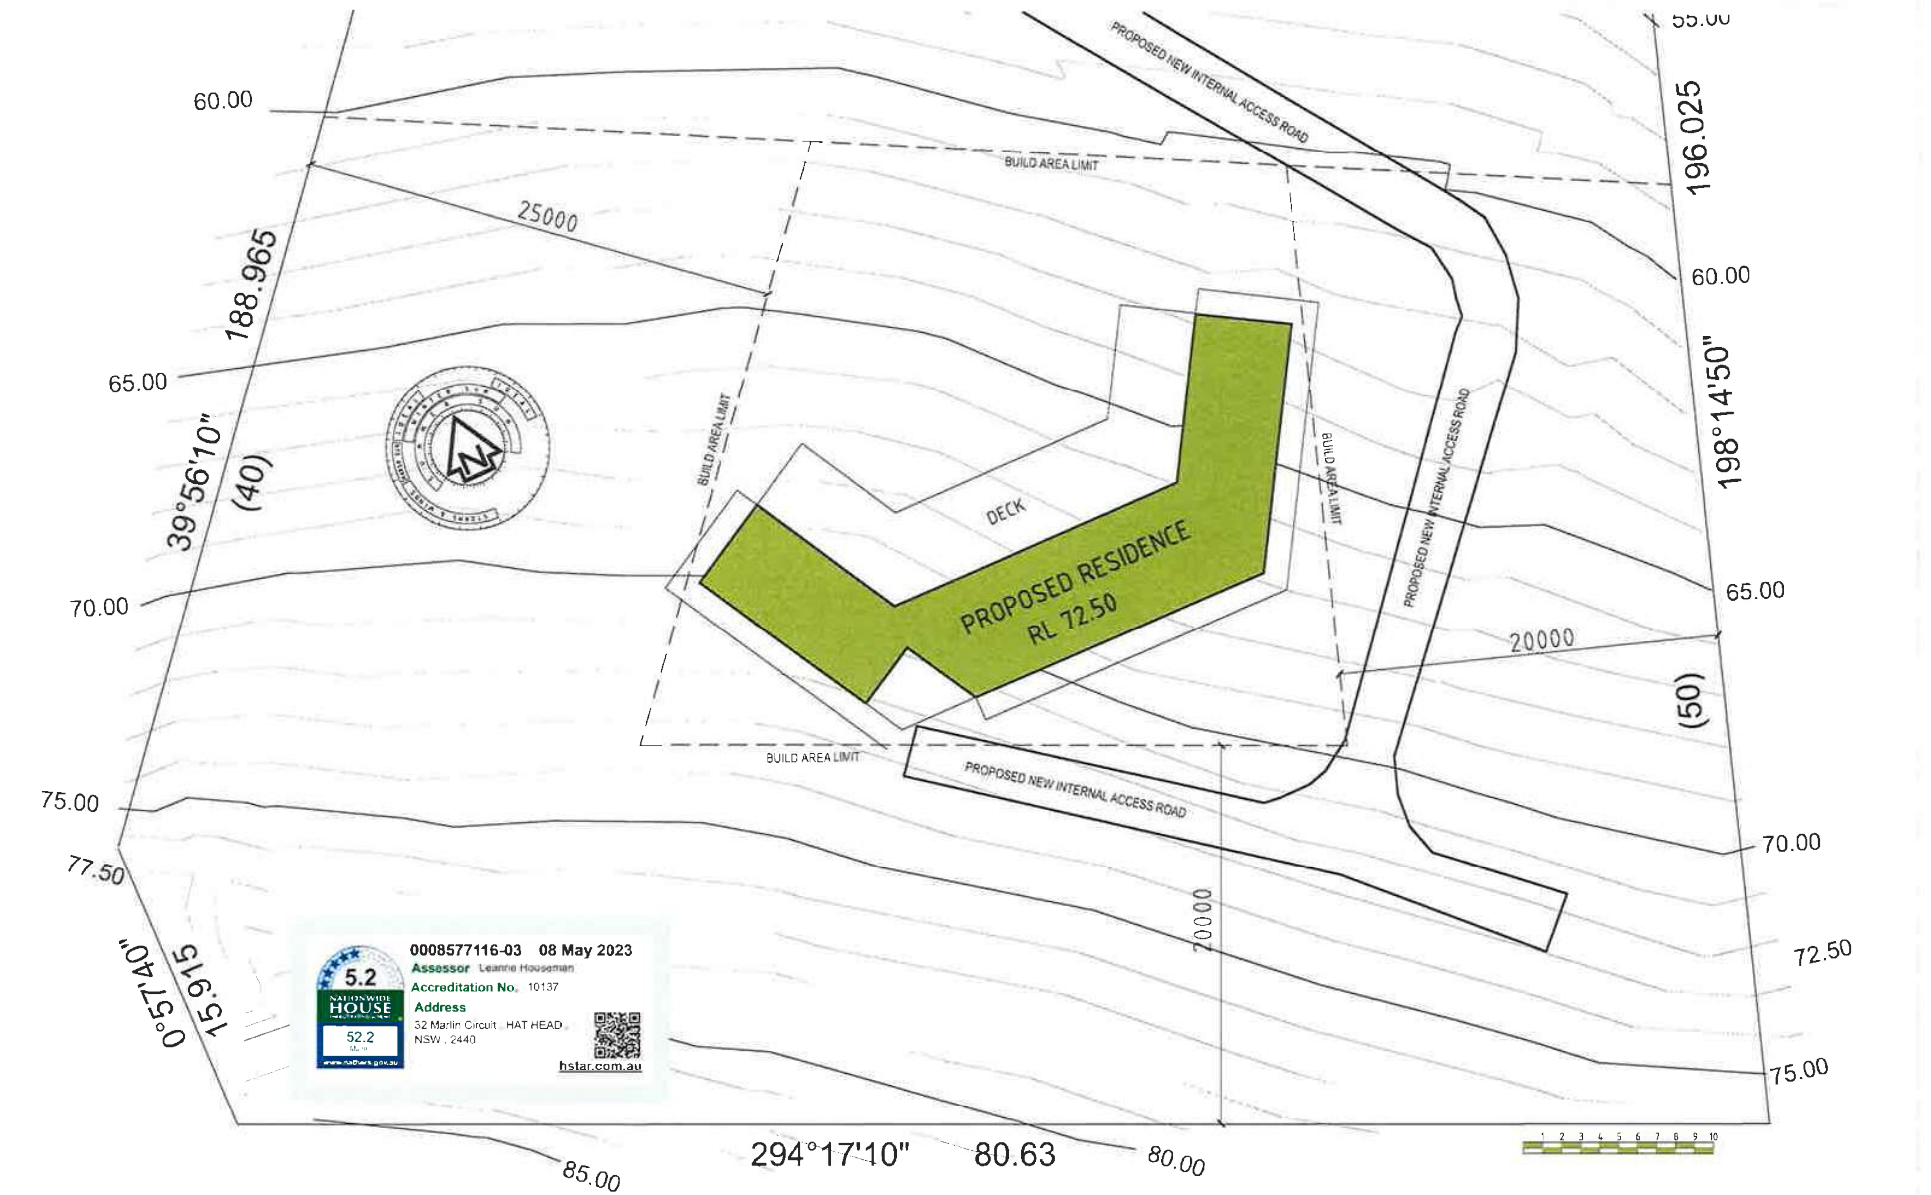

0008577116-03 08 May 2023
Assessor Leanne Houseman
Accreditation No. 10137
Address
 32 Marlin Circuit, HAT HEAD,
 NSW, 2440
hstar.com.au




A. 18.04.23 1st ISSUE
 No. Date Description
 Drawn
 Checked
 Approved

No. Date Description
 Drawn
 Checked
 Approved

Architect
IAN BASSETT & PARTNERS
 32 Marlin Circuit
 Hat Head NSW 2440
 Tel: 43 638 2754



1/24 scale Aug 21st 2022
 Ian Bassett, Architect
 No. 10137
 1/24 scale Aug 21st 2022
 Ian Bassett, Architect
 No. 10137
 1/24 scale Aug 21st 2022
 Ian Bassett, Architect
 No. 10137

 

Project
PROPOSED RESIDENCE

Lot 55, DP 874223 - 32 Marlin Circuit - Hat Head


Client
 Garron Underwood

Drawing

PART SITE PLAN

Scale: 1:150 @ A3 Date: MAR 23 Drawn: IS Drawing No: **D02 / A**



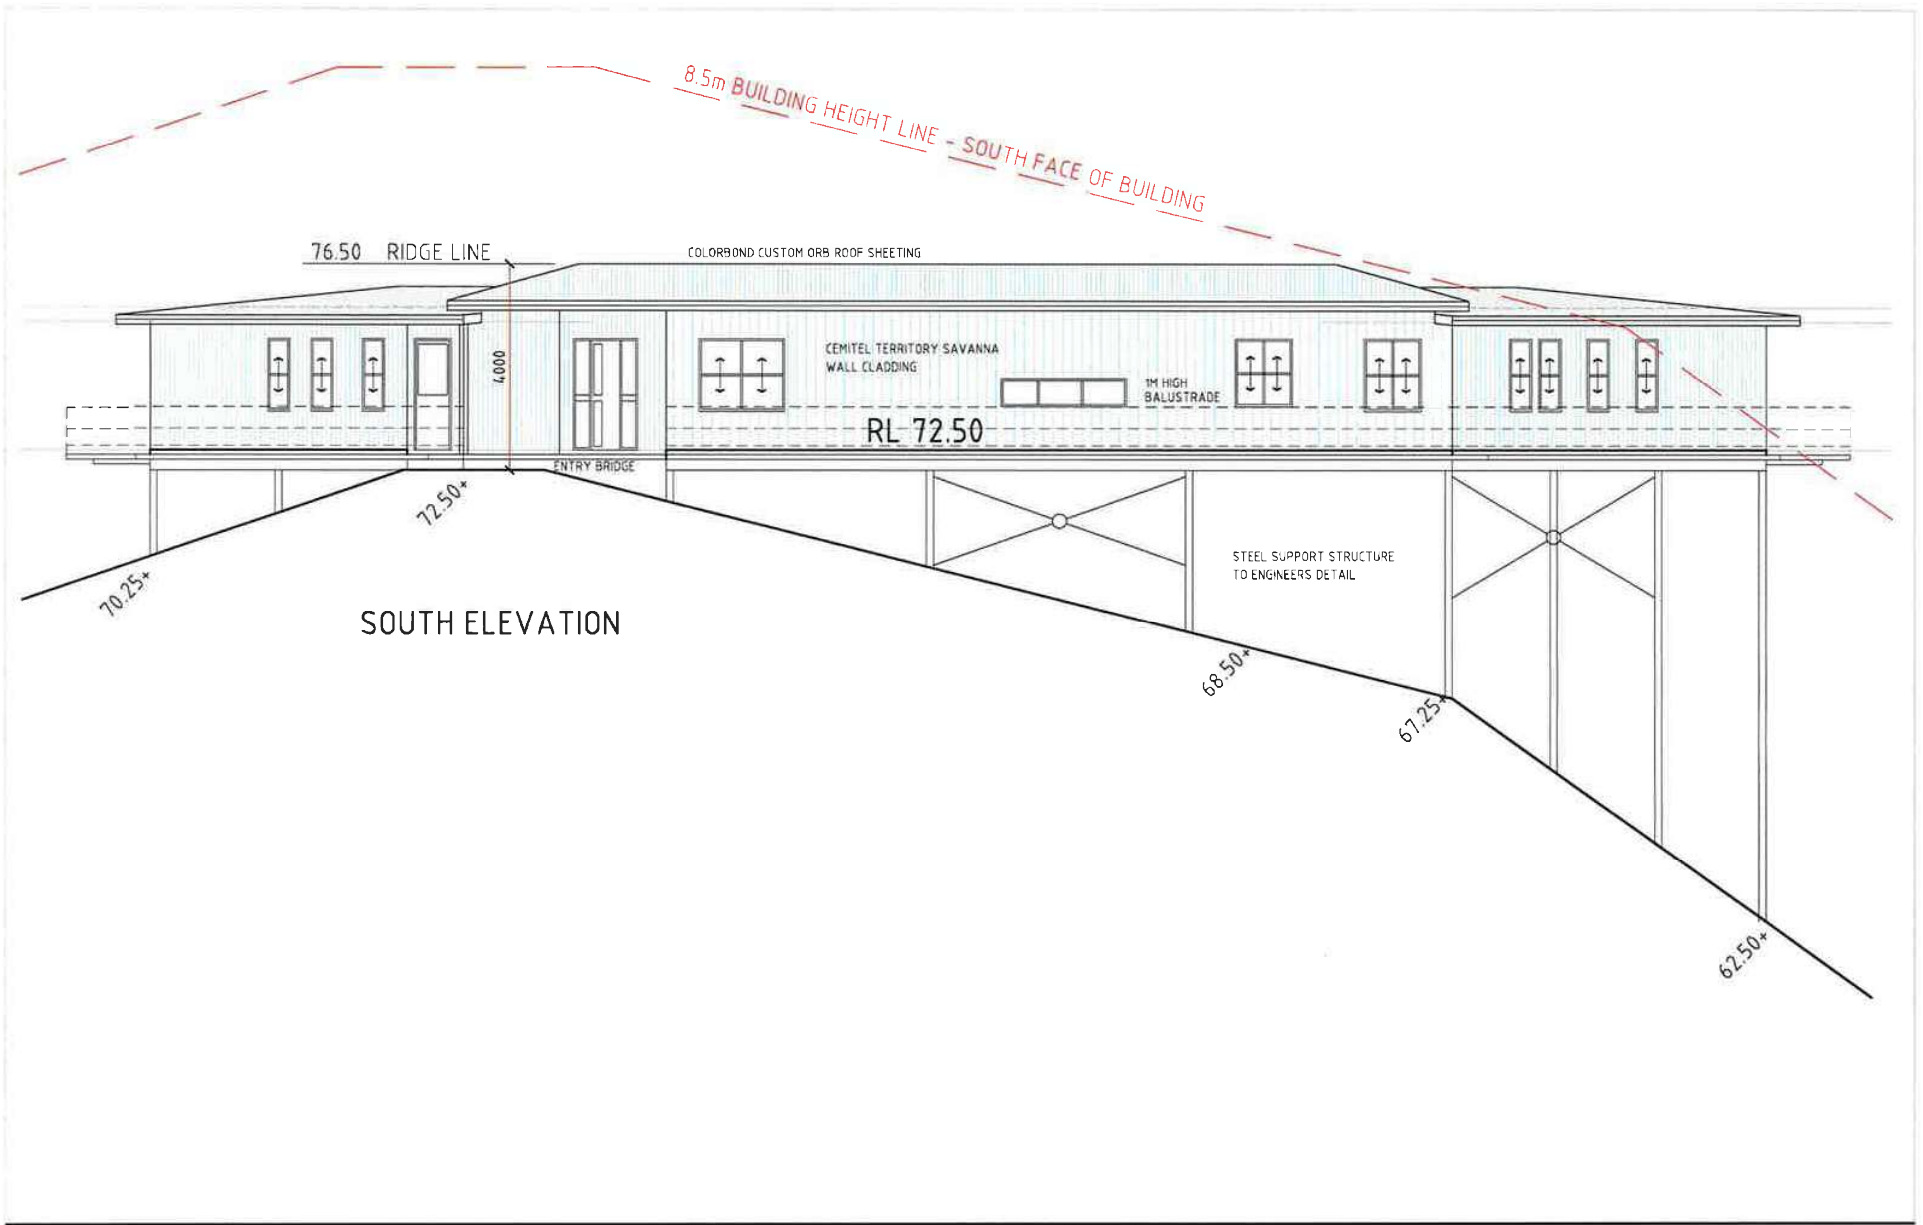

3 - 26.04.23	REVISED DA ISSUE - N/A ADDED	IB
4 - 18.04.23	DA ISSUE	IB
No.	Date	Description
APPENDICES		
DO NOT SCALE FROM THIS DRAWING. Use given dimensions. CONTRACTOR is to check all dimensions on the job prior to commencement of site works or construction. Any discrepancies are to be referred to the Consultant/Engineer prior to commencement of work. All building works to comply with the BCA & Australian Standards.		

No.	Date	Description	No.	Date	Description

Architect
IAN BASSETT & PARTNERS
BCA Consultant



Notes and Refs No. 0087
Colourbond Custom Orb
to Internal Reg. No. 11021
P.O. Box 2344
Glenelg, SA 5015
Phone: 08 8366 0700
Email: info@ibp.com.au



NORTH

Project
PROPOSED RESIDENCE

Lot 55, DP 874223 - 32 - arlin CVircuit - Hat Head
Client
Garren Underwood

Drawing
ELEVATIONS #2

Scale: 1:100 @ A3
Date: MAR 23
Drawn: IB
Drawing No: D06 / B

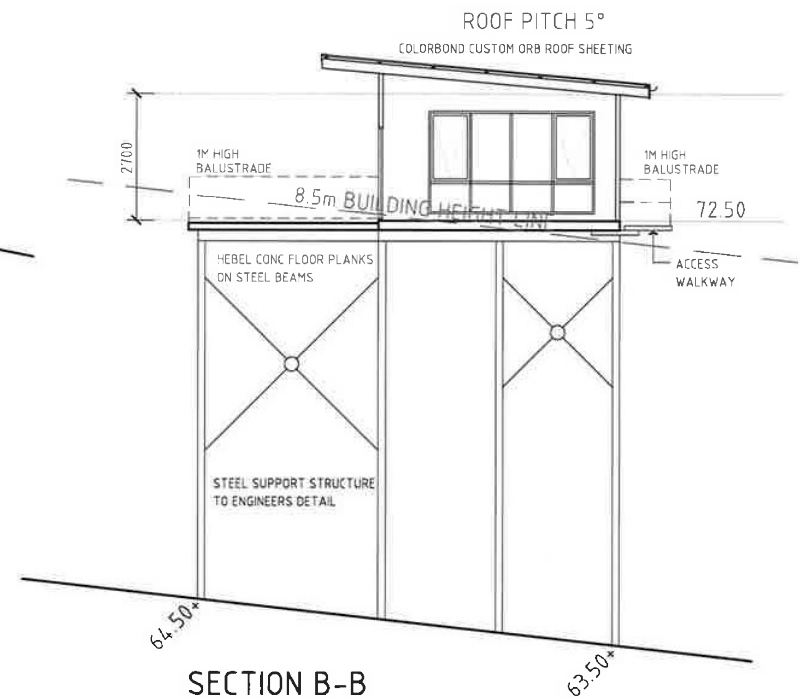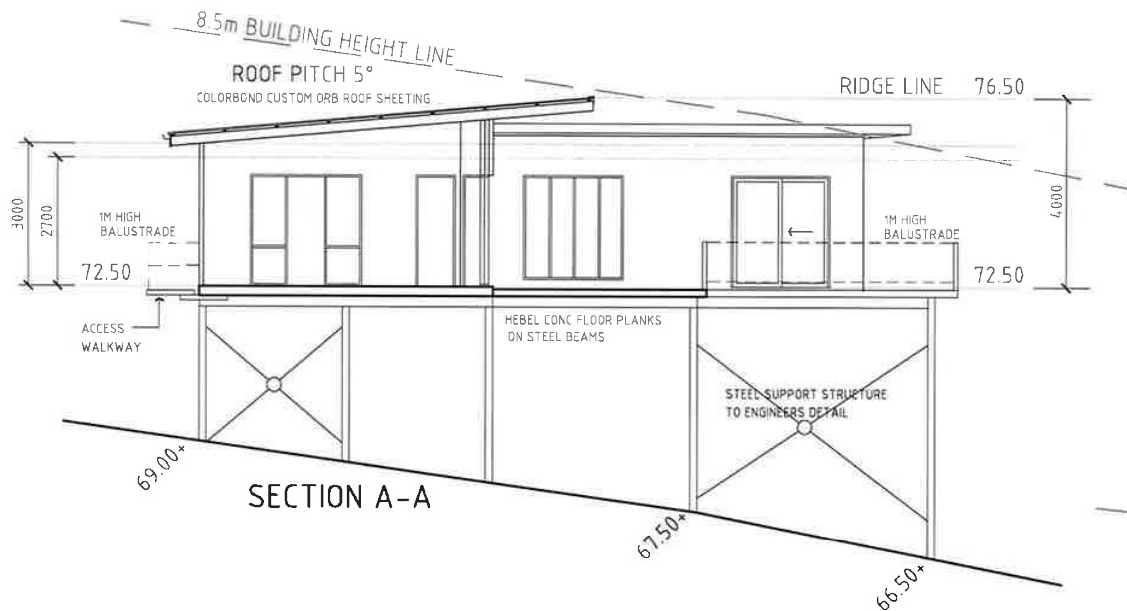

B 10 0123 - 4.4 APPLICATION
A 10 0423 - DA 0556
No. Date Description Drawn
APPENDIXES
DO NOT SCALE FROM THIS DRAWING. USE GIVEN DIMENSIONS. CONTRACTOR is to check all dimensions on the job prior to commencement of work. Any discrepancies are to be referred to the Construction Designer prior to commencement of work. All building work to comply with the BCA & Australian standards.

No.	Date	Description	Drawn	No.	Date	Description	Drawn

Architect
IAN BASSETT & PARTNERS
BCA Certified

IB
P
IAN BASSETT
& PARTNERS
ARCHITECTURE &
PROJECT PLANNING

10/21 A/GB Reg. No. 888
10/21 A/GB Reg. No. 888
NORTH

Project:
PROPOSED RESIDENCE

Lot 55, DP 874223 - 32 - arlin CVircuit - Hat Head

Client:
Garron Underwood

Drawing:

CROSS SECTIONS

Scales: 1:100 @ A3
Date: MAR 23
Drawn: IB
Drawing No: D07 / B